



CROSS SECTION C - C
SCALE 1 : 500

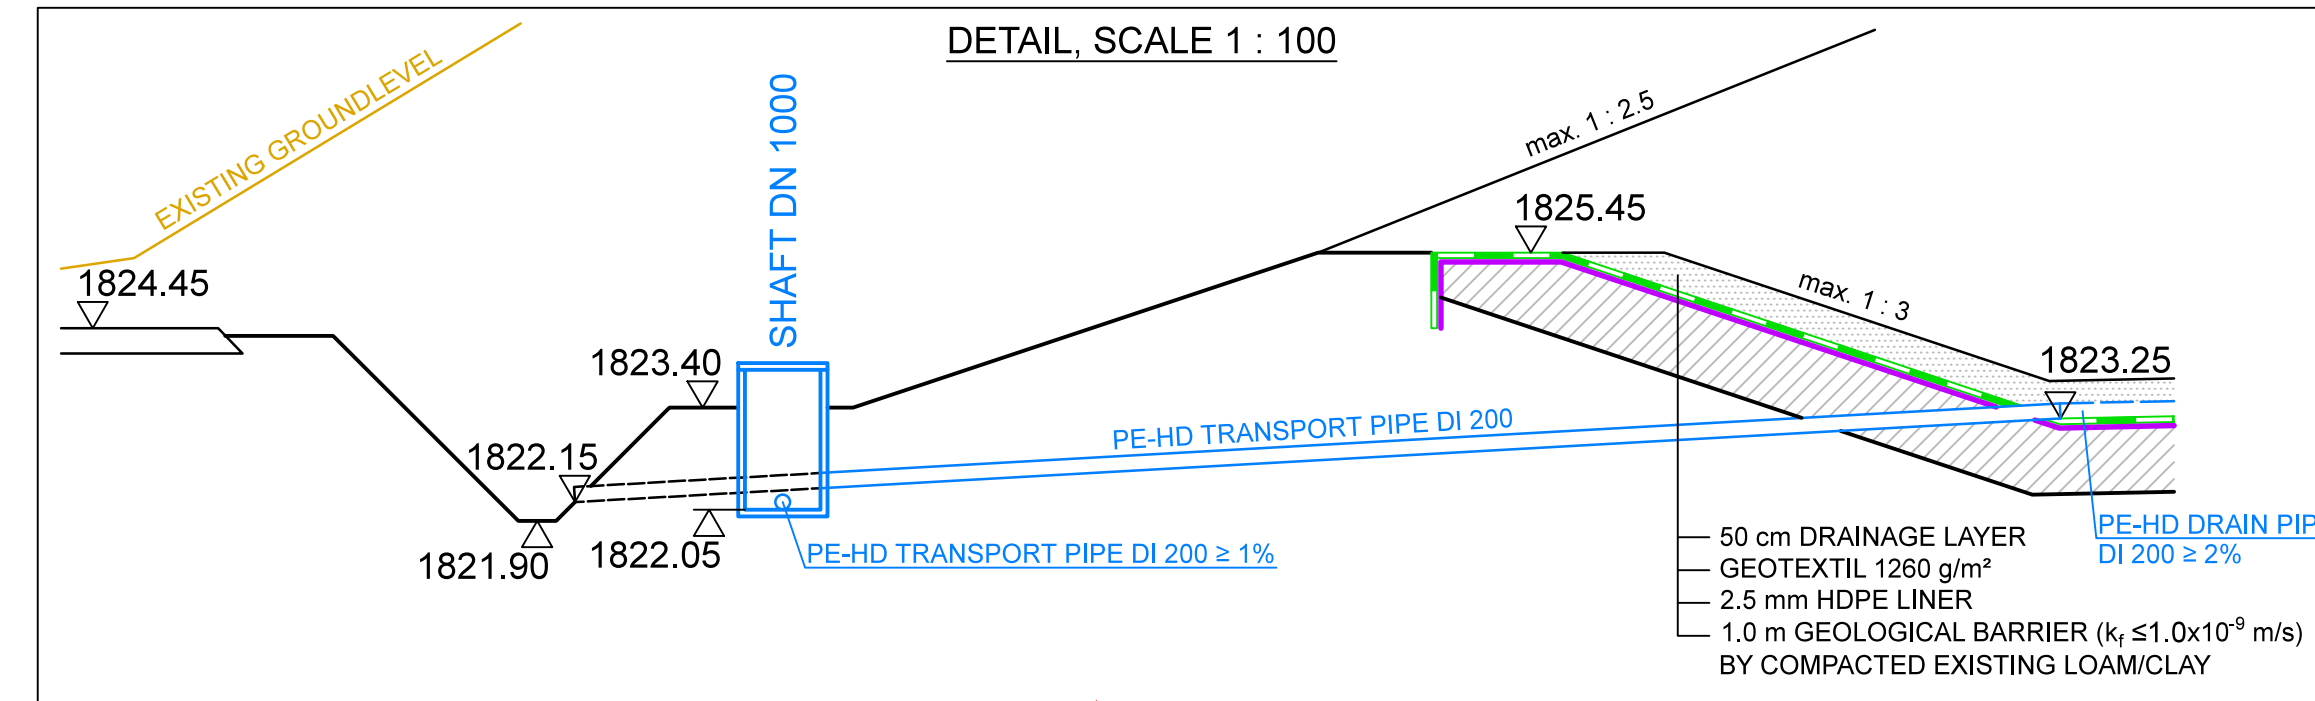

CROSS SECTION A-A

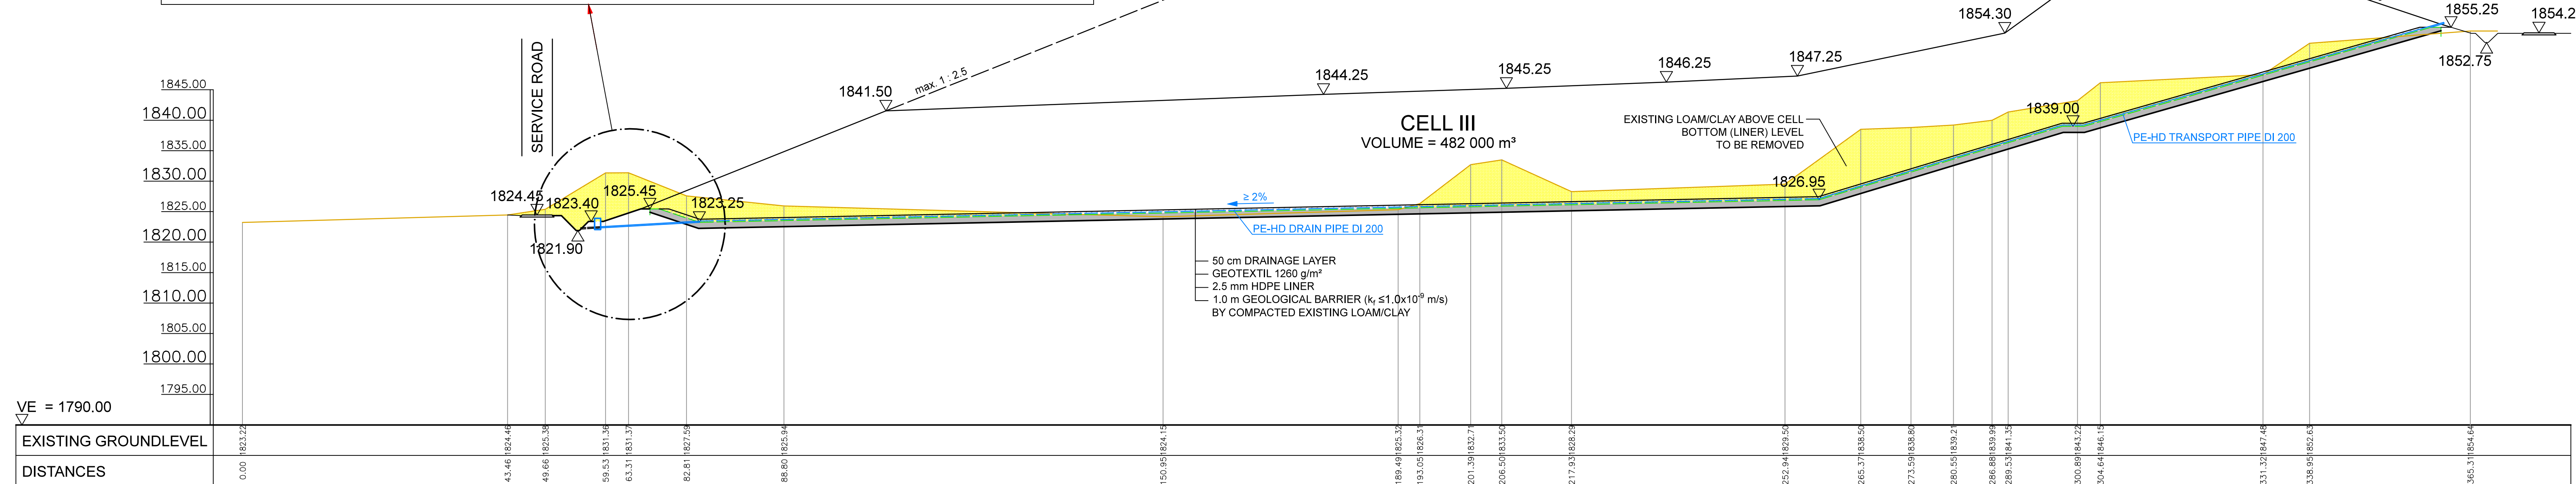

KOTAYK AND GEGHARKUNIK
SOLID WASTE
MANAGEMENT PROJECKT

CROSS SECTION C - C
SCALE 1 : 500

DRAFT

