


CROSS SECTION D - D
LEACHATE POND
SCALE 1 : 500

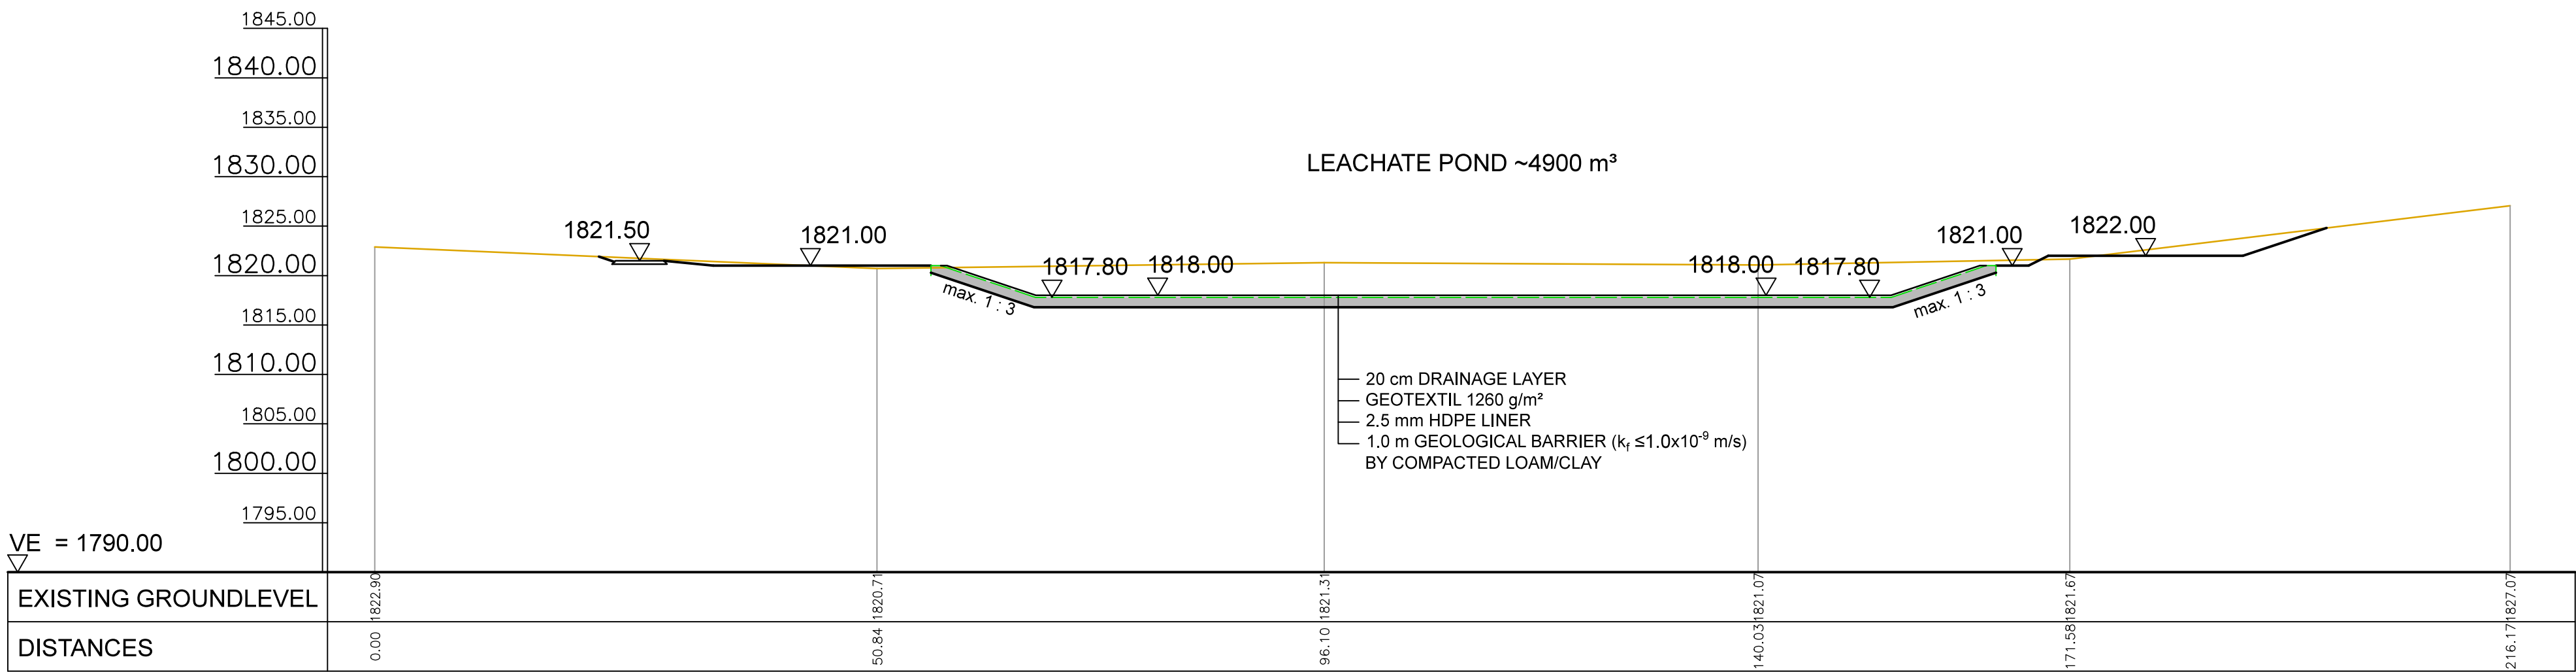

KOTAYK AND GEGHARKUNIK
SOLID WASTE
MANAGEMENT PROJECKT

CROSS SECTION D - D
SCALE 1 : 500

DRAFT

